

AMENDMENT OF SOLICITATION/MODIFICATION OF CONTRACT				1. CONTRACT ID CODE		PAGE OF PAGES 1 19	
2. AMENDMENT/MODIFICATION NO. 0001		3. EFFECTIVE DATE 03-Mar-2008		4. REQUISITION/PURCHASE REQ. NO.		5. PROJECT NO.(If applicable) OM 07-030	
6. ISSUED BY USACE, CONTRACTING DIVISION ATTN: CEMVN-CT, ROOM 172 7400 LEAKE AVE. NEW ORLEANS LA 70118-3651		CODE W912P8		7. ADMINISTERED BY (If other than item 6) See Item 6		CODE	
8. NAME AND ADDRESS OF CONTRACTOR (No., Street, County, State and Zip Code)				X		9A. AMENDMENT OF SOLICITATION NO. W912P8-07-B-0026	
				X		9B. DATED (SEE ITEM 11) 04-Dec-2006	
						10A. MOD. OF CONTRACT/ORDER NO.	
						10B. DATED (SEE ITEM 13)	
CODE		FACILITY CODE					
11. THIS ITEM ONLY APPLIES TO AMENDMENTS OF SOLICITATIONS							
<input checked="" type="checkbox"/> The above numbered solicitation is amended as set forth in Item 14. The hour and date specified for receipt of Offer <input type="checkbox"/> is extended, <input checked="" type="checkbox"/> is not extended. Offer must acknowledge receipt of this amendment prior to the hour and date specified in the solicitation or as amended by one of the following methods: (a) By completing Items 8 and 15, and returning _____ copies of the amendment; (b) By acknowledging receipt of this amendment on each copy of the offer submitted; or (c) By separate letter or telegram which includes a reference to the solicitation and amendment numbers. FAILURE OF YOUR ACKNOWLEDGMENT TO BE RECEIVED AT THE PLACE DESIGNATED FOR THE RECEIPT OF OFFERS PRIOR TO THE HOUR AND DATE SPECIFIED MAY RESULT IN REJECTION OF YOUR OFFER. If by virtue of this amendment you desire to change an offer already submitted, such change may be made by telegram or letter, provided each telegram or letter makes reference to the solicitation and this amendment, and is received prior to the opening hour and date specified.							
12. ACCOUNTING AND APPROPRIATION DATA (If required)							
13. THIS ITEM APPLIES ONLY TO MODIFICATIONS OF CONTRACTS/ORDERS. IT MODIFIES THE CONTRACT/ORDER NO. AS DESCRIBED IN ITEM 14.							
A. THIS CHANGE ORDER IS ISSUED PURSUANT TO: (Specify authority) THE CHANGES SET FORTH IN ITEM 14 ARE MADE IN THE CONTRACT ORDER NO. IN ITEM 10A.							
B. THE ABOVE NUMBERED CONTRACT/ORDER IS MODIFIED TO REFLECT THE ADMINISTRATIVE CHANGES (such as changes in paying office, appropriation date, etc.) SET FORTH IN ITEM 14, PURSUANT TO THE AUTHORITY OF FAR 43.103(B).							
C. THIS SUPPLEMENTAL AGREEMENT IS ENTERED INTO PURSUANT TO AUTHORITY OF:							
D. OTHER (Specify type of modification and authority)							
E. IMPORTANT: Contractor <input type="checkbox"/> is not, <input type="checkbox"/> is required to sign this document and return _____ copies to the issuing office.							
14. DESCRIPTION OF AMENDMENT/MODIFICATION (Organized by UCF section headings, including solicitation/contract subject matter where feasible.) The above numbered solicitation for Mississippi River, New Orleans Harbor, Cutterhead Dredge Rental No. 1-2007, Orleans and Jefferson Parishes, LA, is hereby amended as follows: 1) BID OPENING DATE & TIME OF 6 MARCH 2008, 11 A.M., LOCAL TIME AT PLACE OF BID OPENING, IS HEREBY ESTABLISHED. The Notice to Proceed will be issued on Friday, 7 March 2008. The preconstruction conference will be scheduled at the earliest convenience of the New Orleans Area Office. 2) Throughout Solicitation 07-B-0026 Mississippi River, New Orleans Harbor, Cutterhead Dredge Rental No. 1-2007 (OM-07-030), delete all references to the Water Injection Dredge. 3) Add the following paragraph to the cover letter: III. SUBCONTRACTING PLAN WILL BE DUE WITHIN 2 HOURS OF VERBAL NOTIFICATION. complete it within * (See Section 00010, Para. 3b)." Except as provided herein, all terms and conditions of the document referenced in Item 9A or 10A, as heretofore changed, remains unchanged and in full force and effect.							
15A. NAME AND TITLE OF SIGNER (Type or print)				16A. NAME AND TITLE OF CONTRACTING OFFICER (Type or print)			
				TEL: _____ EMAIL: _____			
15B. CONTRACTOR/OFFEROR		15C. DATE SIGNED		16B. UNITED STATES OF AMERICA		16C. DATE SIGNED	
_____ (Signature of person authorized to sign)				BY _____ (Signature of Contracting Officer)		03-Mar-2008	

SECTION SF 30 BLOCK 14 CONTINUATION PAGE

The following items are applicable to this modification:

- 4) SF 1442, Line 11. This line shall read as “The Contractor shall begin performance within 5 calendar days and complete it within * (See Section 00010, Para. 3b).”
- 5) SF 1442, Line 12B Calendar Days. Change 3 calendar days to 24 hours.
- 6) Section 00010: Delete pages 00010-2 through 00010-12 in their entirety and replace with the attached pages 00010-2 through 00010-11.
- 7) Section 01100: Add Paragraph 14 entitled “AS-BUILT DRAWINGS” to the end of the section, as per attached.
- 8) Replace the current wage rates in the solicitation package (General Decision Number LA030051 dtd 6/13/2003 LA51 Superseded General Decision LA 020051) with the current wage rates, “Heavy Dredging Rate General Decision Number LA080015, dated 2/8/08.” See attached wage rates.
- 9) Section 01330: Delete the Submittal Register in its entirety and replace with the attached Submittal Register.
- 10) Section 02327.7 Drawings: Delete the two drawings at the end of Section 02327.7 entitled “New Orleans Harbor Dredging Region” and replace with the attached two drawings.

**Mississippi River, New Orleans Harbor
Cutterhead Dredge
Rental No. 1-2007
Orleans and Jefferson Parishes, Louisiana**

Solicitation No. W912P8-07-B-0026

LOT ONE, 20 IN ID PUMP DISCHARGE WITHOUT SUBMERGED PUMP

Bid Item	DESCRIPTION	Estimated Quantity	Unit	Unit Price	Total Price
0001	MOBILIZATION AND DEMOBILIZATION	1	LS		
0002	ADDITIONAL MOBILIZATION DUE TO IDLE STANDBY PERIOD	1	EA		
0003	DREDGING: Rental of one fully operated cutterhead dredge with 20-inch ID pump discharge, w/o submerged pump, attendant plant and discharge pipeline as specified.	1,835	Hour		
Option 0004	DREDGING: same plant as listed in Item 0003 of this bid lot.	606	Hour	XXXXXXXXXX	
0005	DREDGE TOWING SERVICE	20	Mile		
TOTAL:				LOT ONE BID	

* SEE BID FORM NOTES FOLLOWING LAST BID LOT

SECTION 00010 – BIDDING SCHEDULE

**Mississippi River, New Orleans Harbor
Cutterhead Dredge
Rental No. 1-2007
Orleans and Jefferson Parishes, Louisiana**

Solicitation No. W912P8-07-B-0026

LOT TWO, 24 IN ID PUMP DISCHARGE WITHOUT SUBMERGED PUMP

Bid Item	DESCRIPTION	Estimated Quantity	Unit	Unit Price	Total Price
0001	MOBILIZATION AND DEMOBILIZATION	1	LS		
0002	ADDITIONAL MOBILIZATION DUE TO IDLE STANDBY PERIOD	1	EA		
0003	DREDGING: Rental of one fully operated cutterhead dredge with 24-inch ID pump discharge, w/o submerged pump, attendant plant and discharge pipeline as specified	1,274	Hour		
Option 0004	DREDGING: same plant as listed in Item 0003 of this bid lot.	420	Hour	XXXXXXXXXX	
0005	DREDGE TOWING SERVICE	20	Mile		
TOTAL:				LOT TWO BID	

*SEE BID FORM NOTES FOLLOWING LAST BID LOT

SECTION 00010 – BIDDING SCHEDULE

**Mississippi River, New Orleans Harbor
Cutterhead Dredge
Rental No. 1-2007
Orleans and Jefferson Parishes, Louisiana**

Solicitation No. W912P8-07-B-0026

LOT THREE, 24 IN ID PUMP DISCHARGE WITH SUBMERGED PUMP

Bid Item	DESCRIPTION	Estimated Quantity	Unit	Unit Price	Total Price
0001	MOBILIZATION AND DEMOBILIZATION	1	LS		
0002	ADDITIONAL MOBILIZATION DUE TO IDLE STANDBY PERIOD	1	EA		
0003	DREDGING: Rental of one fully operated cutterhead dredge with 24-inch ID pump discharge, w/ submerged pump, attendant plant and discharge pipeline as specified	960	Hour		
Option 0004	DREDGING: same plant as listed in Item 0003 of this bid lot.	317	Hour	XXXXXXXXXX	
0005	DREDGE TOWING SERVICE	20	Mile		
TOTAL:				LOT THREE BID	

* SEE BID FORM NOTES FOLLOWING LAST BID LOT

SECTION 00010 – BIDDING SCHEDULE

**Mississippi River, New Orleans Harbor
Cutterhead Dredge
Rental No. 1-2007
Orleans and Jefferson Parishes, Louisiana**

Solicitation No. W912P8-07-B-0026

LOT FOUR, 27 IN ID PUMP DISCHARGE WITHOUT SUBMERGED PUMP

Bid Item	DESCRIPTION	Estimated Quantity	Unit	Unit Price	Total Price
0001	MOBILIZATION AND DEMOBILIZATION	1	LS		
0002	ADDITIONAL MOBILIZATION DUE TO IDLE STANDBY PERIOD	1	EA		
0003	DREDGING: Rental of one fully operated cutterhead dredge with 27-inch ID pump discharge, w/o Submerged pump, attendant plant and discharge pipeline as specified	1,006	Hour		
Option 0004	DREDGING: same plant as listed in Item 0003 of this bid lot.	332	Hour	XXXXXXXXXX	
0005	DREDGE TOWING SERVICE	20	Mile		
TOTAL:				LOT FOUR BID	

* SEE BID FORM NOTES FOLLOWING LAST BID LOT

SECTION 00010 – BIDDING SCHEDULE

**Mississippi River, New Orleans Harbor
Cutterhead Dredge
Rental No. 1-2007
Orleans and Jefferson Parishes, Louisiana**

Solicitation No. W912P8-07-B-0026

LOT FIVE, 30 IN ID PUMP DISCHARGE WITHOUT SUBMERGED PUMP

Bid Item	DESCRIPTION	Estimated Quantity	Unit	Unit Price	Total Price
0001	MOBILIZATION AND DEMOBILIZATION	1	LS		
0002	ADDITIONAL MOBILIZATION DUE TO IDLE STANDBY PERIOD	1	EA		
0003	DREDGING: Rental of one fully operated cutterhead dredge with 30-inch ID pump discharge, w/o submerged pump, attendant plant and discharge pipeline as specified	816	Hour		
Option 0004	DREDGING: same plant as listed in Item 0003 of this bid lot.	269	Hour	XXXXXXXXX	
0005	DREDGE TOWING SERVICE	20	Mile		
TOTAL:				LOT FIVE BID	

* SEE BID FORM NOTES FOLLOWING LAST BID LOT

SECTION 00010 – BIDDING SCHEDULE

**Mississippi River, New Orleans Harbor
Cutterhead Dredge
Rental No. 1-2007
Orleans and Jefferson Parishes, Louisiana**

Solicitation No. W912P8-07-B-0026

LOT SIX, 30 IN ID PUMP DISCHARGE WITH SUBMERGED PUMP

Bid Item	DESCRIPTION	Estimated Quantity	Unit	Unit Price	Total Price
0001	MOBILIZATION AND DEMOBILIZATION	1	LS		
0002	ADDITIONAL MOBILIZATION DUE TO IDLE STANDBY PERIOD	1	EA		
0003	DREDGING: Rental of one fully operated cutterhead dredge with 30-inch ID pump discharge, w/ submerged pump, attendant plant and discharge pipeline as specified	614	Hour		
Option 0004	DREDGING: same plant as listed in Item 0003 of this bid lot.	203	Hour	XXXXXXXXXX	
0005	DREDGE TOWING SERVICE	20	Mile		
TOTAL:				LOT SIX BID	

* SEE BID FORM NOTES FOLLOWING LAST BID LOT

Bid Form Notes:

1. Bidders shall bid on all items including optional items (see “*Evaluation of Options*” FAR 52.217-5). Failure to bid on all items will result in a non-responsive bid.
2. Bidders shall use the Item No. 0003 unit price to compute Item No. 0004 total price.
3. Any bid may be rejected if the Contracting Officer or his/her authorized representative determines in writing that it is unreasonable as to price. Unreasonableness of price includes not only the total price of the bid, but the prices for individual line items as well. Any bid may be rejected if the prices for any line items or subline items are materially unbalanced (see “*Proposal Analysis Techniques*” FAR 15.404-1(g)(3)).
4. THE NOTICE TO PROCEED (NTP): The successful bidder is advised that performance and payment bonds shall be submitted in accordance with the time frame in block 12B of SF 1442 after Notice of Award. The NTP will be issued after verification of acceptable performance and payment bonds. Within seven (7) days after issuance of the NTP, the Contractor shall initiate a meeting to discuss the submittal process with the Area or Resident Engineer or his authorized representative. Physical work cannot start until the Accident Prevention Program, Contractor Quality Control Plan, and other submittals which may be required, have been submitted and approved and all preliminary meetings called for under the contract have been conducted.

ADDITIONAL BID FORM NOTES:**1. BIDDING.**

- a. The bidder shall select only one bid lot, determined by the class of dredge intended to be used. Bids which are submitted on an inappropriate bid lot will be declared non-responsive.
- b. Bidders shall furnish unit prices for all items listed on the schedule of bid items which require unit prices. If the bidder fails to insert a unit price in the appropriate blank for required items but does furnish an extended total or an estimated amount for such items, the Government will deem the unit price to be the quotient obtained by dividing the extended estimated amount for that line item by the quantity. IF THE BIDDER OMITS BOTH THE UNIT PRICE AND THE EXTENDED ESTIMATED AMOUNT FOR ANY REQUIRED ITEM, THE BID WILL BE DECLARED NON-RESPONSIVE.

2. EVALUATION OF BIDS.

- a. To provide fair competition between dredges of dissimilar sizes and production rates the hourly dredging quantities have been determined based on the estimated quantity of shoal material to be removed and the nominal production rates of the dredges in each bid lot. The production rates shown in the chart entitled "Minimum Production Rates" located in the Dredging Regions Section(s) were used to make this determination.
- b. The nominal dredge production rates listed in this solicitation were conservatively estimated based on lower-bound material face availability of this solicitation's dredging regions, which have variable and dynamic shoaling conditions. It is the bidder's responsibility to make its own assessment of the actual dredging conditions in order to prepare a bid for this work.
- c. Award will be to that responsible bidder presenting the lowest priced responsive bid in response to this solicitation, regardless of the Bid Lot used.
- d. The hourly quantities shown on the bid lots (Bid Items, "Dredging", and "Option: Dredging") are 100% pay time hours. The actual term of the dredge rental may vary as a result of fractional pay time. Refer to paragraph 02327-1.2.4 entitled "Dredging and Option Dredging Items", for additional information.

3. CONDITIONS OF CONTRACT AWARD.

- a. Award will be made as a whole to one bidder. The dredge and attendant plant offered in the bidding schedule shall be complete with full operating personnel and in operating status for the contract period. EM 385-1-1, Section 19 "Floating Plant and Marine Activities" shall be complied with at all times. All work under these

specifications shall be performed in accordance with the provisions of EM 385-1-1 "Army Corps of Engineers Safety and Health Requirements Manual", dated 3 Nov 2003. The USACE Safety Manual can be found at:

<http://www.hq.usace.army.mil/soh.em385current/current38511.htm>.

b. The number of hours of rental time stated in the bidding schedule is an estimated quantity. The dredge and attendant plant will be retained for an approximate number of days shown in the table below starting from 120 hrs after receipt of Government Notice to Proceed by the Contractor.

APPROXIMATE CUTTERHEAD DREDGE CONTRACT DURATION (BASE PLUS OPTION)				
BID LOT	DREDGE TYPE	DISCHARGE LINE ID (INCHES)	SUBMERGED PUMP	APPROXIMATE NUMBER OF RENTAL DAYS
1	CUTTERHEAD	20	No	156
2	CUTTERHEAD	24	No	120
3	CUTTERHEAD	24	Yes	101
4	CUTTERHEAD	27	No	104
5	CUTTERHEAD	30	No	92
6	CUTTERHEAD	30	Yes	79

c. The bidder shall be capable of providing for assignment of the dredge and all attendant plant, complete and in full operating condition in all respects, within 120 hours after receipt of Notice to Proceed by the Contractor.

4. BIDDER QUALIFICATIONS.

a. Before the Government will award a contract based on this solicitation, the apparent low bidder shall establish that it is responsible and entitled to award of the contract, by certifying that its dredge meets the appropriate production rate for the dredging region, as listed in the table entitled "Minimum Production Rates" located in the Dredging Regions Section(s). The dredge must have performed at, or above, the listed production rate for at least 85 percent of the total contract duration, on any contracts that are used to prove plant capability, within three years prior to the bid opening date of this solicitation. Failure to establish the dredge's capability to meet the required production rate will result in a finding of non-responsibility.

b. A bidder may be rejected as non-responsible if it cannot show the necessary capital, experience, or equipment needed to perform the work described under this solicitation (see "Contractor Qualifications" FAR 9.1). The bidder must also show that

the dredge and attendant plant are not already obligated for the performance of other work which would delay commencement, performance, and completion of the solicited work; and must show that delivery of the dredge and attendant plant to the site of work can be made within the time allowed in the specifications.

5. PRE-AWARD INSPECTION OF PLANT.

a. The apparent low bidder shall make the dredge and attendant plant available for inspection, to determine compliance with these specifications, as soon as practicable after bids are opened, and prior to contract award. If deficiencies are found during the inspection, the bidder will be notified in writing, which may be transmitted by email or facsimile. Upon receipt of such notice, the bidder shall correct all deficiencies at least two calendar days in advance of the projected contract award date.

b. Two calendar days before the projected award date, or upon notification by the bidder that the deficiencies have been corrected, a Government representative will re-inspect the dredge and attendant plant. If at that time the dredge and attendant plant do not meet the requirements of these specifications, the bidder will be rejected as non-responsible.

c. The Government may choose to waive the pre-award inspection if the projected contract award date is less than five calendar days after the bid opening date. Waiver of the pre-award inspection does not relieve the bidder from the requirement to provide a dredge and attendant plant in full compliance with the specifications.

6. OPTION ITEMS.

a. The Government may require the delivery of, in whole or part, all Option Items. The Government may exercise an Option Item by written notice to the Contractor. If the Government activates the Option Item, the activation will occur while the Contractor's equipment is in the work vicinity as described in the applicable Dredging Region Section(s). "Option Dredging" Item work shall be performed as a continuance of "Dredging" Item work, which shall be activated first.

b. No additional mobilization/demobilization will be paid to the Contractor for Option Item work performed within the work region. The Contractor shall commence performance of optional work no more than 3 calendar days after the time the Contractor receives the Government's Notice to Proceed with the optional work.

(For Section 01100)**14. AS-BUILT DRAWINGS**

The Contractor will be furnished one set of drawings for use in the preparation of "As-Built" drawings. The "As-Built" drawings shall be a record of the construction as completed by the Contractor. "As-Built" drawings shall include the following:

- (a) All information shown on the contract drawings and a record of all completed work, including any deviations, modifications or changes from those drawings, however minor, which may have been incorporated into the work;
- (b) Neat line and actual quantity by reach of dredging;
- (c) All additional work not appearing on the contract drawings; and
- (d) Each various feature of work performed shall be distinguishable by color coding and/or symbology. As a minimum the following features shall be depicted on the as-built drawings:
 - (1) Reaches of channel dredged, including gross yards and dates dredged.
 - (2) Disposal locations used, including gross yardage placed by site.

Upon approval of the "As-Built" drawings, the drawings will become final and the Contractor shall submit them to the Construction Division, New Orleans Area Office.

State: Louisiana

Counties: Louisiana Statewide.

Modification Number	Publication Date
0	02/08/2008

Fringes

Dozer Operator.....\$ 5.85

Deckhand.....	\$ 5.85
Dredge tender operator.....	\$ 5.85
Fireman.....	\$ 5.85
First assistant engineer....	\$ 6.06
Leverman.....	\$ 6.10
Oiler.....	\$ 5.85
Second assistant engineer...\$	5.85
Shoreman.....	\$ 5.85
Third assistant engineer....\$	5.85
Truck driver.....	\$ 5.85
Welder.....	\$ 5.85

Deckhand.....	\$ 5.85
Dredge tender operator.....	\$ 5.85
Leverman.....	\$ 5.85
Oiler.....	\$ 5.85
Welder.....	\$ 5.85

First cook.....	\$ 5.85
Handyman.....	\$ 5.85
Janitor, cabin person.....	\$ 5.85
Second cook.....	\$ 5.85

Marsh Buggy Dragline, Operator...\$ 6.70

 $3.45+a$

FOOTNOTE: Fourteen paid vacation days and eight paid holidays: New Year's Day, Good Friday, Memorial Day, Independence Day, Labor Day, Veterans' Day, Thanksgiving Day & Christmas Day provided the employee has one year of service.

WELDERS - Receive rate prescribed for craft performing operation to which welding is incidental.

=====

Unlisted classifications needed for work not included within the scope of the classifications listed may be added after award only as provided in the labor standards contract clauses (29CFR 5.5 (a) (1) (ii)).

In the listing above, the "SU" designation means that rates listed under the identifier do not reflect collectively bargained wage and fringe benefit rates. Other designations indicate unions whose rates have been determined to be prevailing.

WAGE DETERMINATION APPEALS PROCESS

1.) Has there been an initial decision in the matter? This can be:

- * an existing published wage determination
- * a survey underlying a wage determination
- * a Wage and Hour Division letter setting forth a position on a wage determination matter
- * a conformance (additional classification and rate) ruling

On survey related matters, initial contact, including requests for summaries of surveys, should be with the Wage and Hour Regional Office for the area in which the survey was conducted because those Regional Offices have responsibility for the Davis-Bacon survey program. If the response from this initial contact is not satisfactory, then the process described in 2.) and 3.) should be followed.

With regard to any other matter not yet ripe for the formal process described here, initial contact should be with the Branch of Construction Wage Determinations. Write to:

Branch of Construction Wage Determinations
Wage and Hour Division
U.S. Department of Labor
200 Constitution Avenue, N.W.
Washington, DC 20210

2.) If the answer to the question in 1.) is yes, then an

interested party (those affected by the action) can request review and reconsideration from the Wage and Hour Administrator (See 29 CFR Part 1.8 and 29 CFR Part 7). Write to:

Wage and Hour Administrator
U.S. Department of Labor
200 Constitution Avenue, N.W.
Washington, DC 20210

The request should be accompanied by a full statement of the interested party's position and by any information (wage payment data, project description, area practice material, etc.) that the requestor considers relevant to the issue.

3.) If the decision of the Administrator is not favorable, an interested party may appeal directly to the Administrative Review Board (formerly the Wage Appeals Board). Write to:

Administrative Review Board
U.S. Department of Labor
200 Constitution Avenue, N.W.
Washington, DC 20210

4.) All decisions by the Administrative Review Board are final.

=====

END OF GENERAL DECISION


(ER 415-1-10)

**SPECIFICATION
SECTION**

CONTRACTOR

95PAGE 1 OF 1 PAGES

S NOT NECESSARILY COMPLETE. THE CONTRACTOR SHALL BE RESPONSIBLE FOR DEVELOPING A COMPREHENSIVE REGISTER.

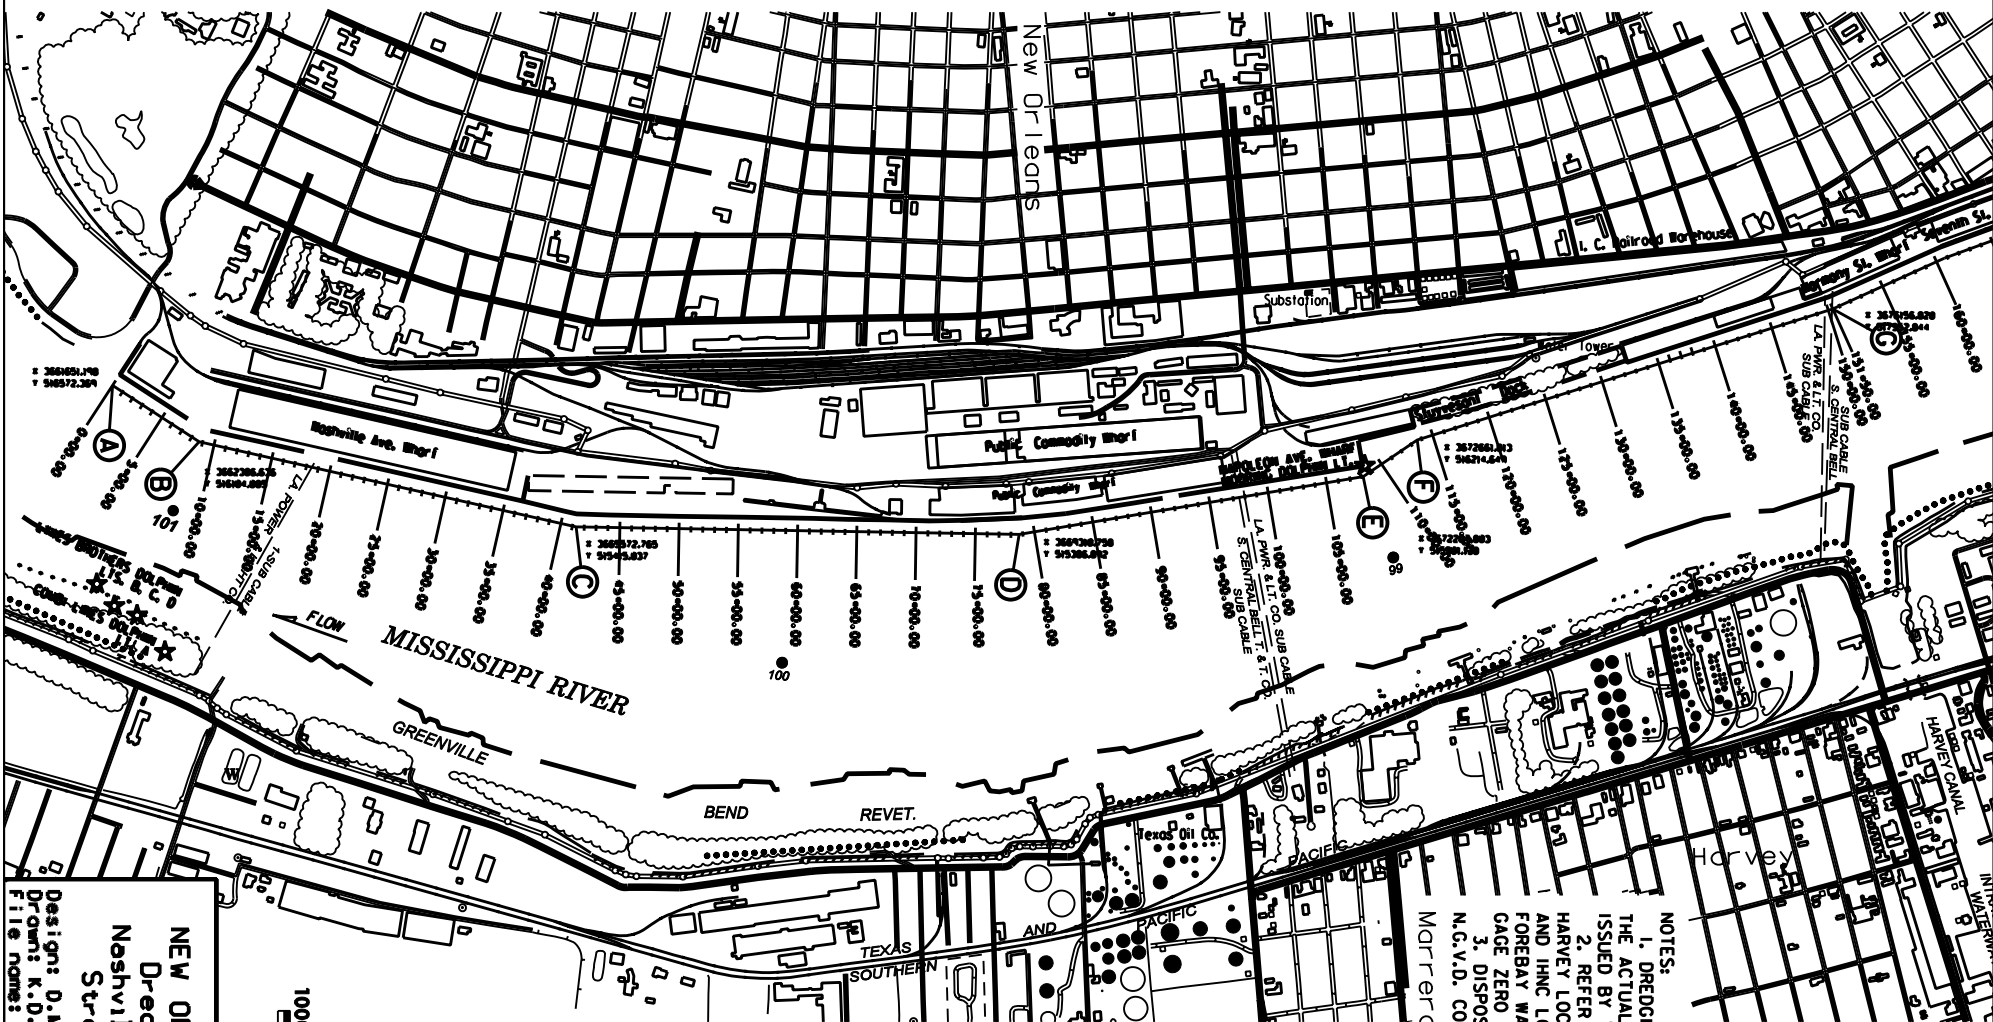

- NOTES:
1. DREDGING ASSIGNMENTS DETAILING THE ACTUAL DREDGING TEMPLATE WILL BE ISSUED BY THE CONTRACTING OFFICER.
 2. REFER TO GAGE ON FOREBAY WALL AT HARVEY LOCK (29-54-35 N, 90-04-04 W) AND HINC LOCK GAGE ON HANDRAIL OF FOREBAY WALL (29-57-46 N, 90-01-45 W) GAGE ZERO AT NGVD.
 3. DISPOSAL AREAS BEYOND 50 FT. N.C.V.D. CONTOUR.


A	X	3661651.198
Y	516572.369	
B	X	3662386.636
Y	516104.085	
C	X	3665572.765
Y	515415.037	
D	X	3669310.758
Y	515386.892	
E	X	3672207.803
Y	515901.130	
F	X	3672661.813
Y	516214.649	
G	X	3676156.820
Y	517352.844	

X-Y COORDINATES -
NAD83 STATE PLANE GRID

SCALE IN FEET
1000 0 1000

NEW ORLEANS HARBOR
Dredging Region
Nashville to Harmony
Street Wharves

Design: D.W. Date: 3 Dec. 2007
Drawn: K.D. Sheet 1 of 2
File name: NahrOrbl.dgn

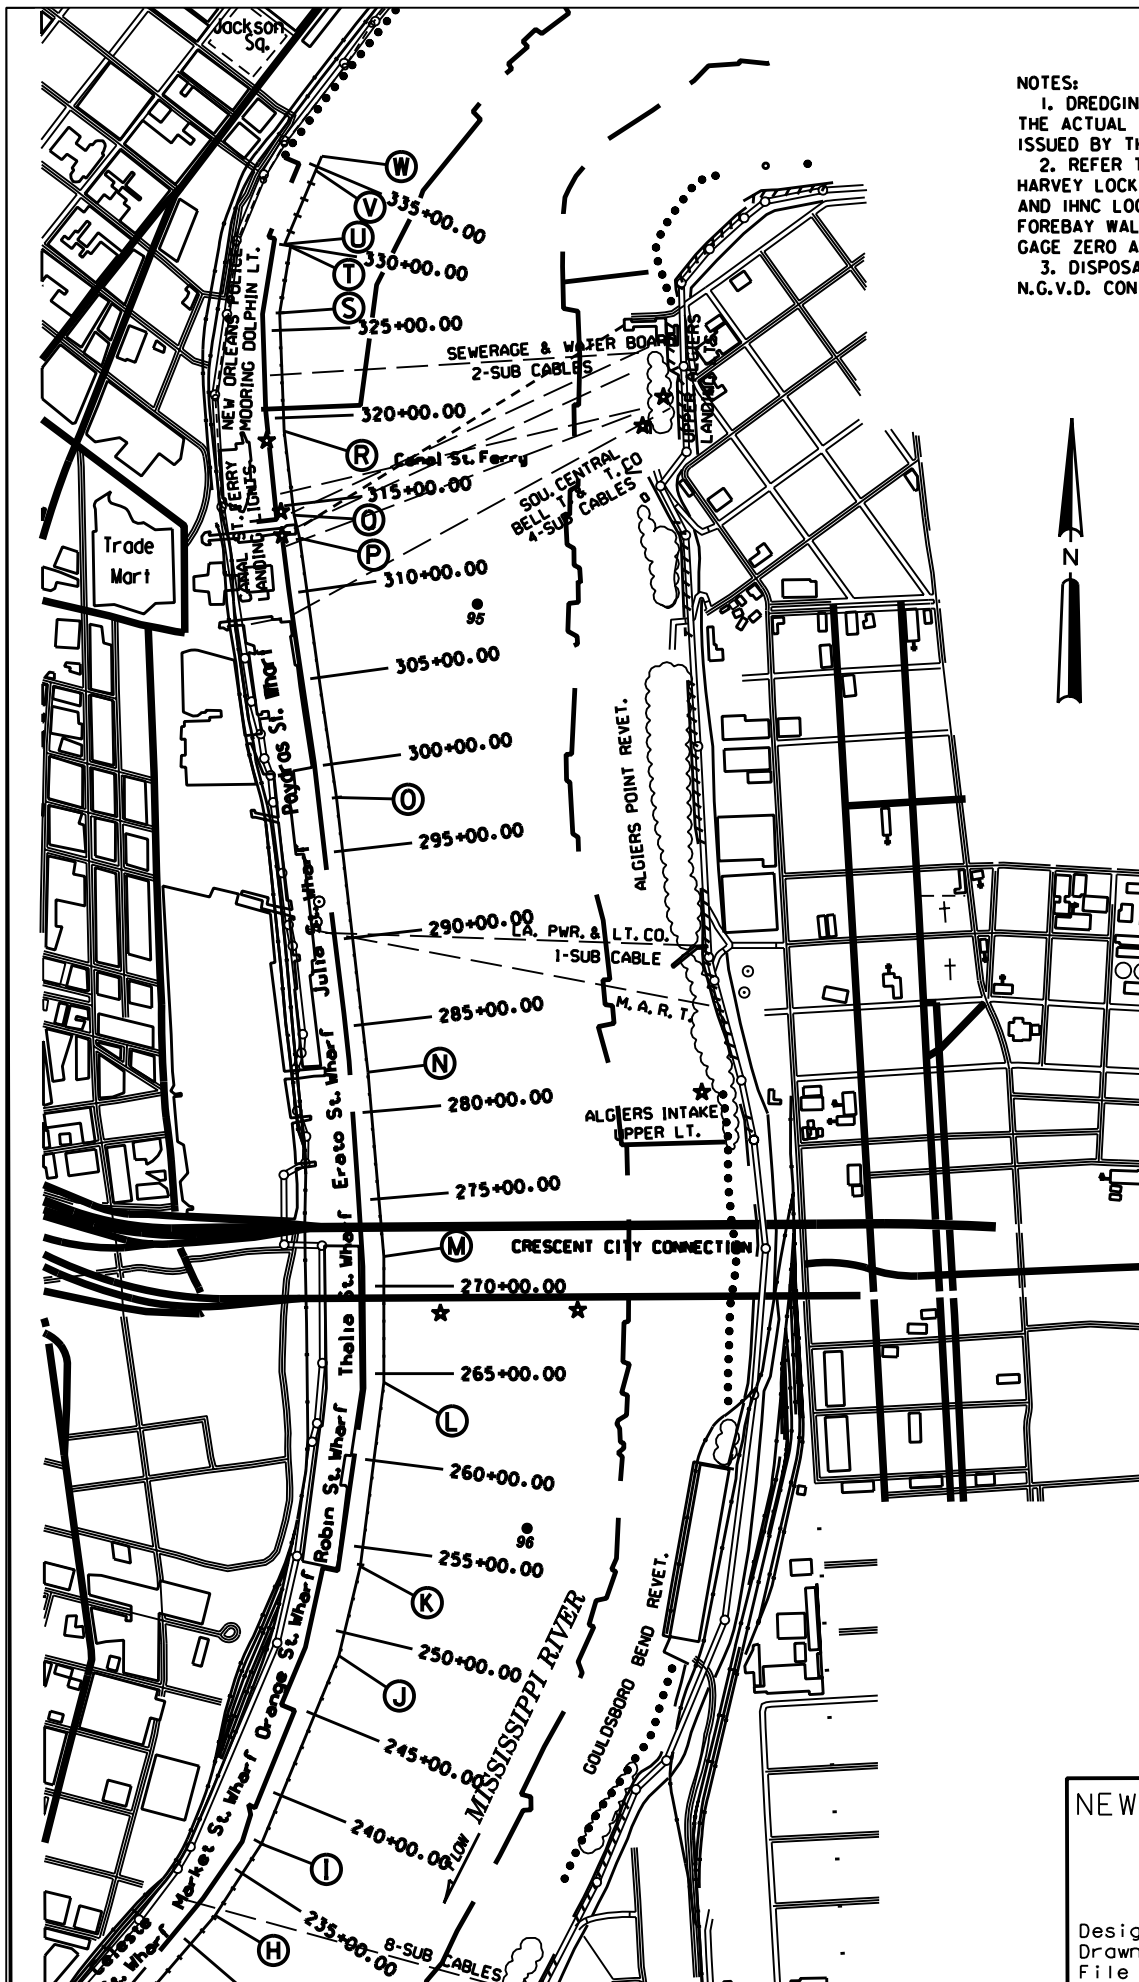

- NOTES:
1. DREDGING ASSIGNMENTS DETAILING THE ACTUAL DREDGING TEMPLATE WILL BE ISSUED BY THE CONTRACTING OFFICER.
 2. REFER TO GAGE ON FOREBAY WALL AT HARVEY LOCK (29-54-35 N, 90-04-04 W) AND IHNC LOCK GAGE ON HANDRAIL OF FOREBAY WALL (29-57-46 N, 90-01-45 W) GAGE ZERO AT NGVD.
 3. DISPOSAL AREAS BEYOND 50 FT. N.G.V.D. CONTOUR.

H	X 3683028.544 Y 521549.963
I	X 3683288.736 Y 521960.380
J	X 3683721.472 Y 523040.072
K	X 3683838.583 Y 523551.898
L	X 3683963.720 Y 524605.310
M	X 3683957.076 Y 525323.985
N	X 3683856.277 Y 526376.252
O	X 3683661.932 Y 527944.367
P	X 3683437.509 Y 529424.330
Q	X 3683405.062 Y 529555.537
R	X 3683343.395 Y 530035.491
S	X 3683311.691 Y 530710.378
T	X 3683370.564 Y 531089.796
U	X 3683336.089 Y 531103.993
V	X 3683510.850 Y 531528.363
W	X 3683543.915 Y 531608.655

X-Y COORDINATES -
NAD83 STATE PLANE GRID

SCALE IN FEET
500 0 500

NEW ORLEANS HARBOR
Dredging Region
Market to Poydras

Design: D.M. Date: 3 Dec. 2007
Drawn: K.D. Sheet 2 of 2
File name: Noharb2.dgn